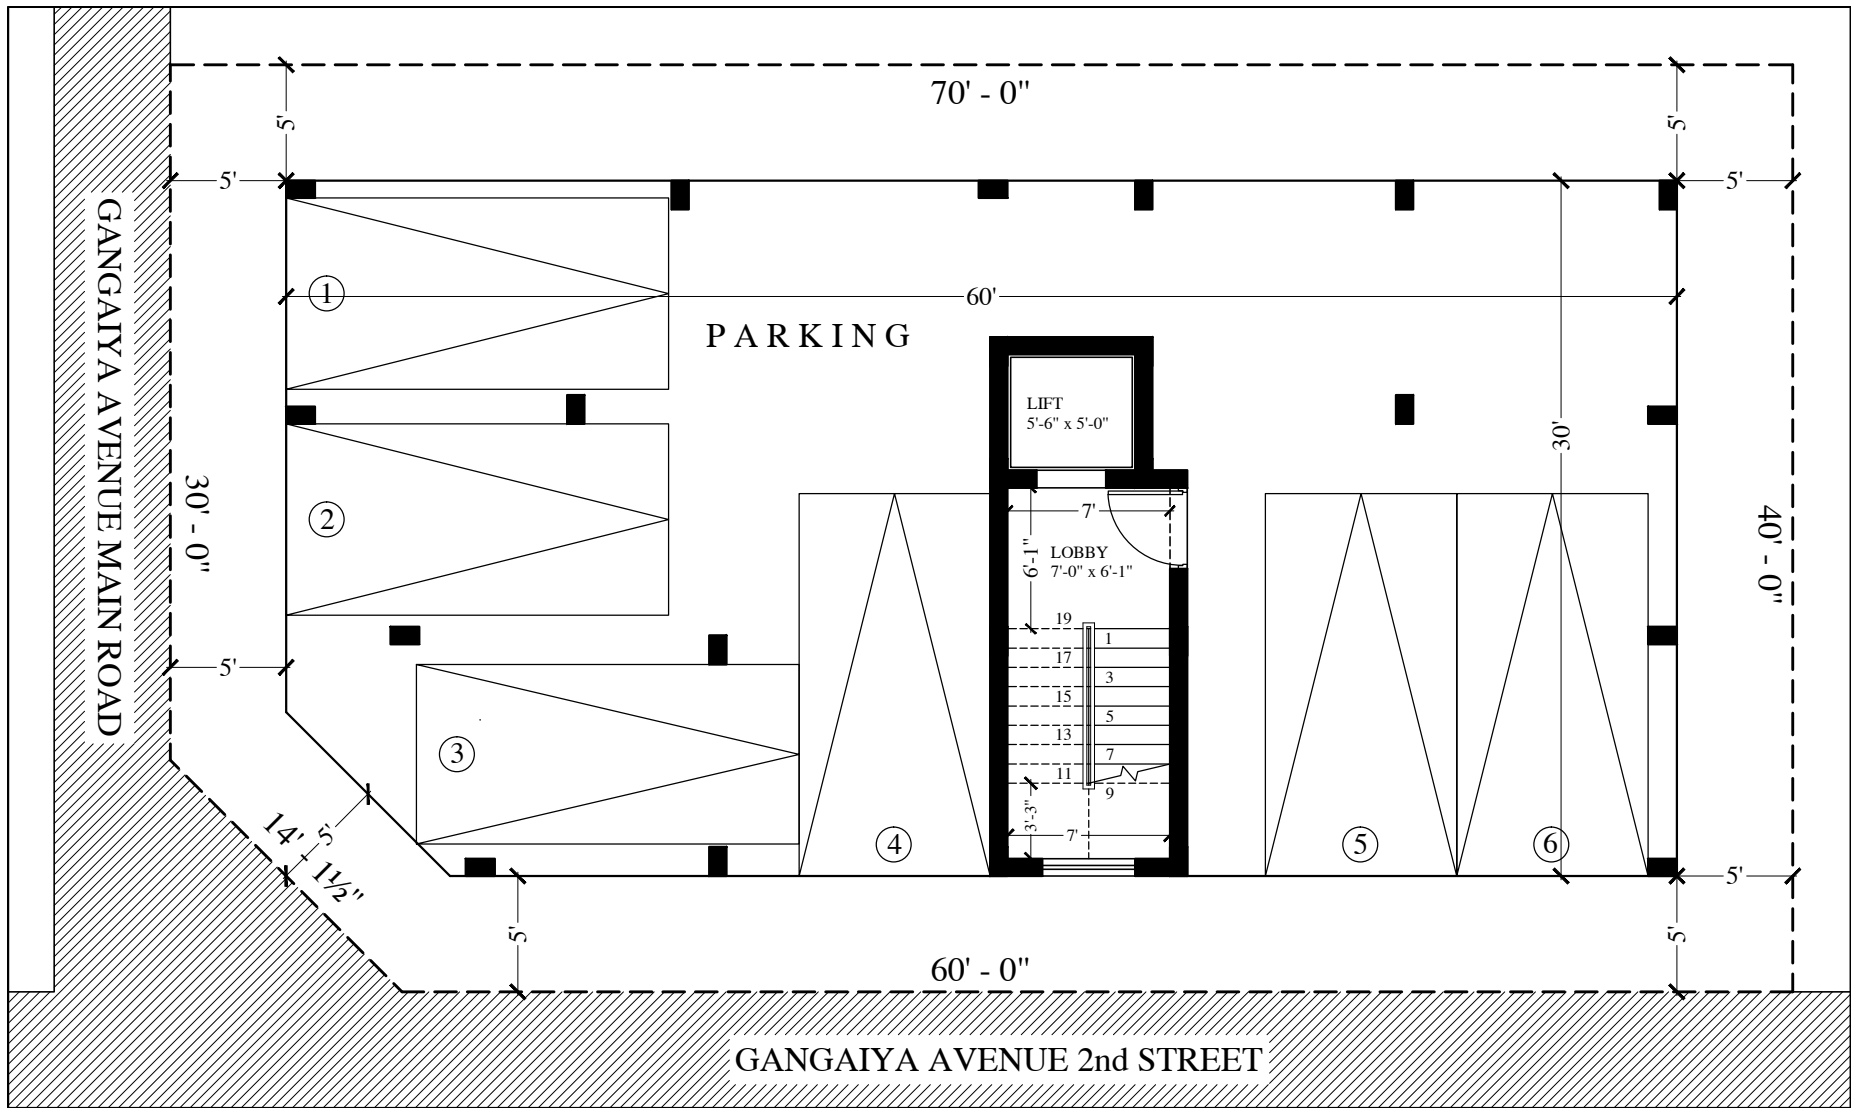

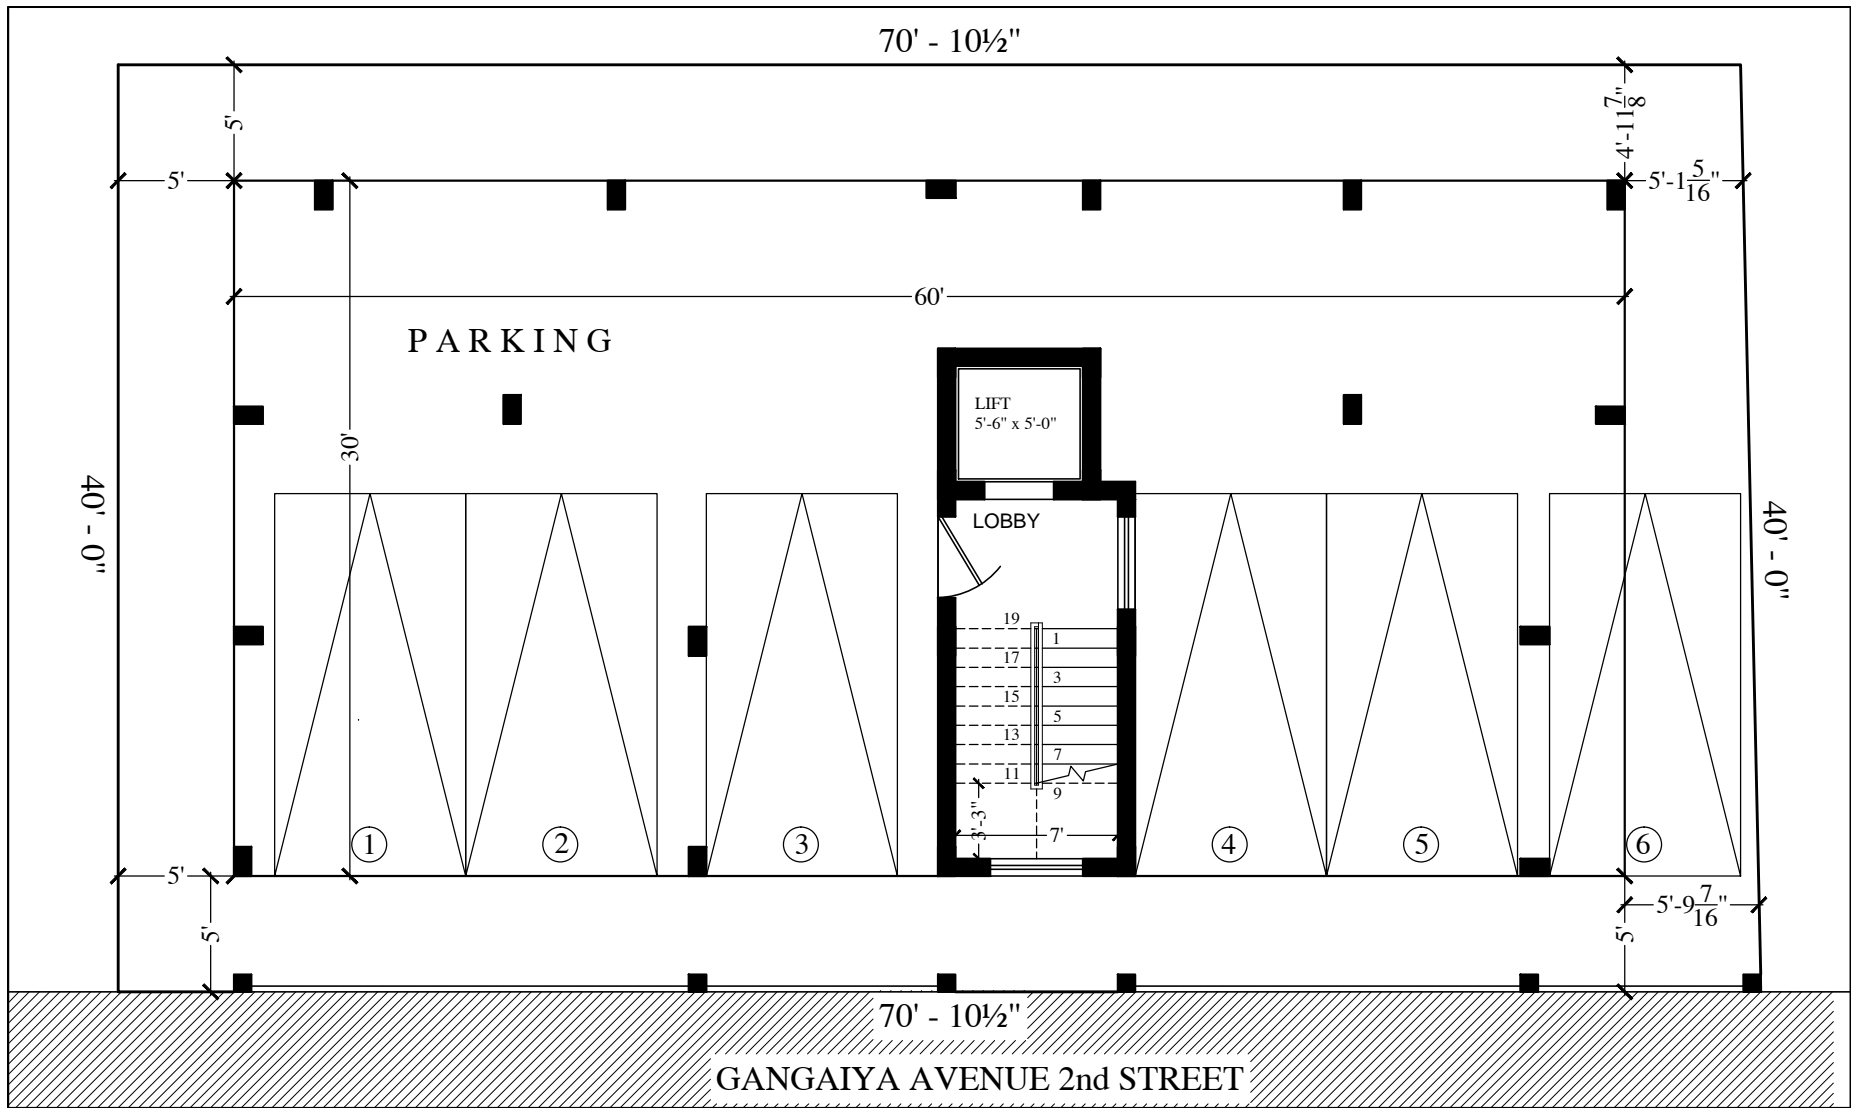


PROJECT	TITLE	DEVELOPER	ARCHITECT
VIGNESH KRISHNA Proposed Residential, Building At Plot A, Door No:3/1, Gangaiya Avenue, Main Road, Ramapuram, Chennai.	TYPICAL FLOOR PLAN 1, 2 & 3	Sri Vignesh Propertees Pvt Ltd, Vignesh-Sai Garden Plot No:776, Door No:11, B3, 3rd Floor, Munusamy Salai, KKNagar, Chennai - 600 078. Ph: 044 - 4358 7132.	Murugesan Pradeep, New No:68/2, 2nd Street, Kamdar Nagar, Nungambakkam, Chennai-34,

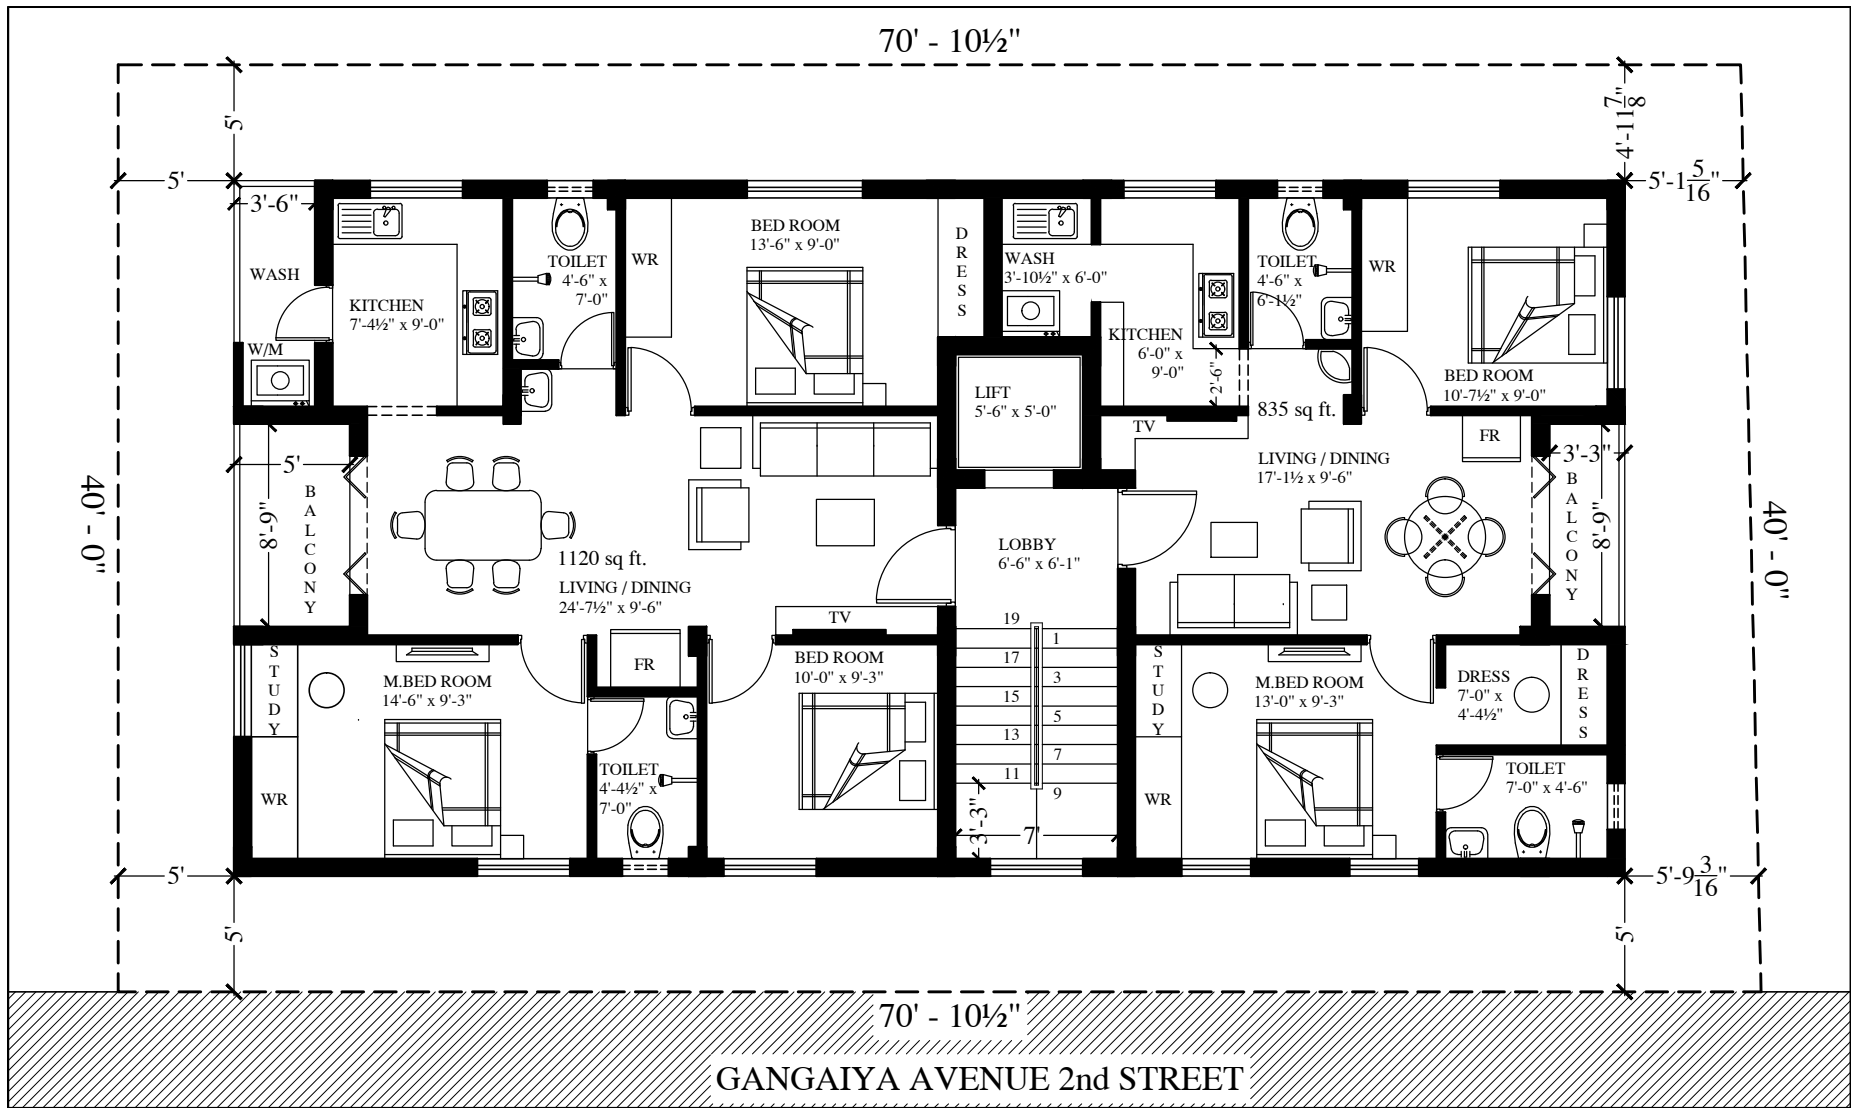




PROJECT	TITLE	DEVELOPER		ARCHITECT
VIGNESH KRISHNA Proposed Residential, Building At Plot A, Door No:3/1, Gangaiya Avenue, Main Road, Ramapuram, Chennai.	STILT FLOOR PLAN	Sri Vignesh Propertees Pvt Ltd, Vignesh-Sai Garden Plot No:776, Door No:11, B3, 3rd Floor, Munusamy Salai, KKNagar, Chennai - 600 078. Ph: 044 - 4358 7132.		Murugesan Pradeep, New No:68/2, 2nd Street, Kamdar Nagar, Nungambakkam, Chennai - 34,



PROJECT	TITLE	DEVELOPER		ARCHITECT
VIGNESH KRISHNA Proposed Residential, Building At Plot B, Door No:3/1, Gangaiya Avenue, 2nd Street, Ramapuram, Chennai.	STILT FLOOR PLAN	Sri Vignesh Propertees Pvt Ltd, Vignesh-Sai Garden Plot No:776, Door No:11, B3, 3rd Floor, Munusamy Salai, KKNagar, Chennai - 600 078. Ph: 044 - 4358 7132		Murugesan Pradeep, New No:68/2, 2nd Street, Kamdar Nagar, Nungambakkam, Chennai-34,



PROJECT	TITLE	DEVELOPER		ARCHITECT
VIGNESH KRISHNA Proposed Residential, Building At Plot B, Door No:3/1, Gangaiya Avenue, 2nd Street, Ramapuram, Chennai.	TYPICAL FLOOR PLAN 1, 2 & 3	Sri Vignesh Propertees Pvt Ltd, Vignesh-Sai Garden Plot No:776, Door No:11, B3, 3rd Floor, Munusamy Salai, KKNagar, Chennai - 600 078. Ph: 044 - 4358 7132		Murugesan Pradeep, New No:68/2, 2nd Street, Kamdar Nagar, Nungambakkam, Chennai-34,