


2nd & 3rd FLOOR PLAN




<p>Architect:- Murugesan Pradeep New No : 68/2 , 2nd Street, Kamdar Nagar, Nungambakkam, Chennai - 34.</p>	<p>Project:- Proposed Residential Building at Door No: 29 & 31, Karunanidhi 1st Street, West Mambalam, Chennai - 33.</p>	<p>Developed by :- Sri Vignesh Propertees Pvt Ltd., Door No:11,B3,3rd Floor, Munusamy Salai,K.K.Nagar,Chennai - 78. Ph: 044 - 4358 7132</p>
--	--	--

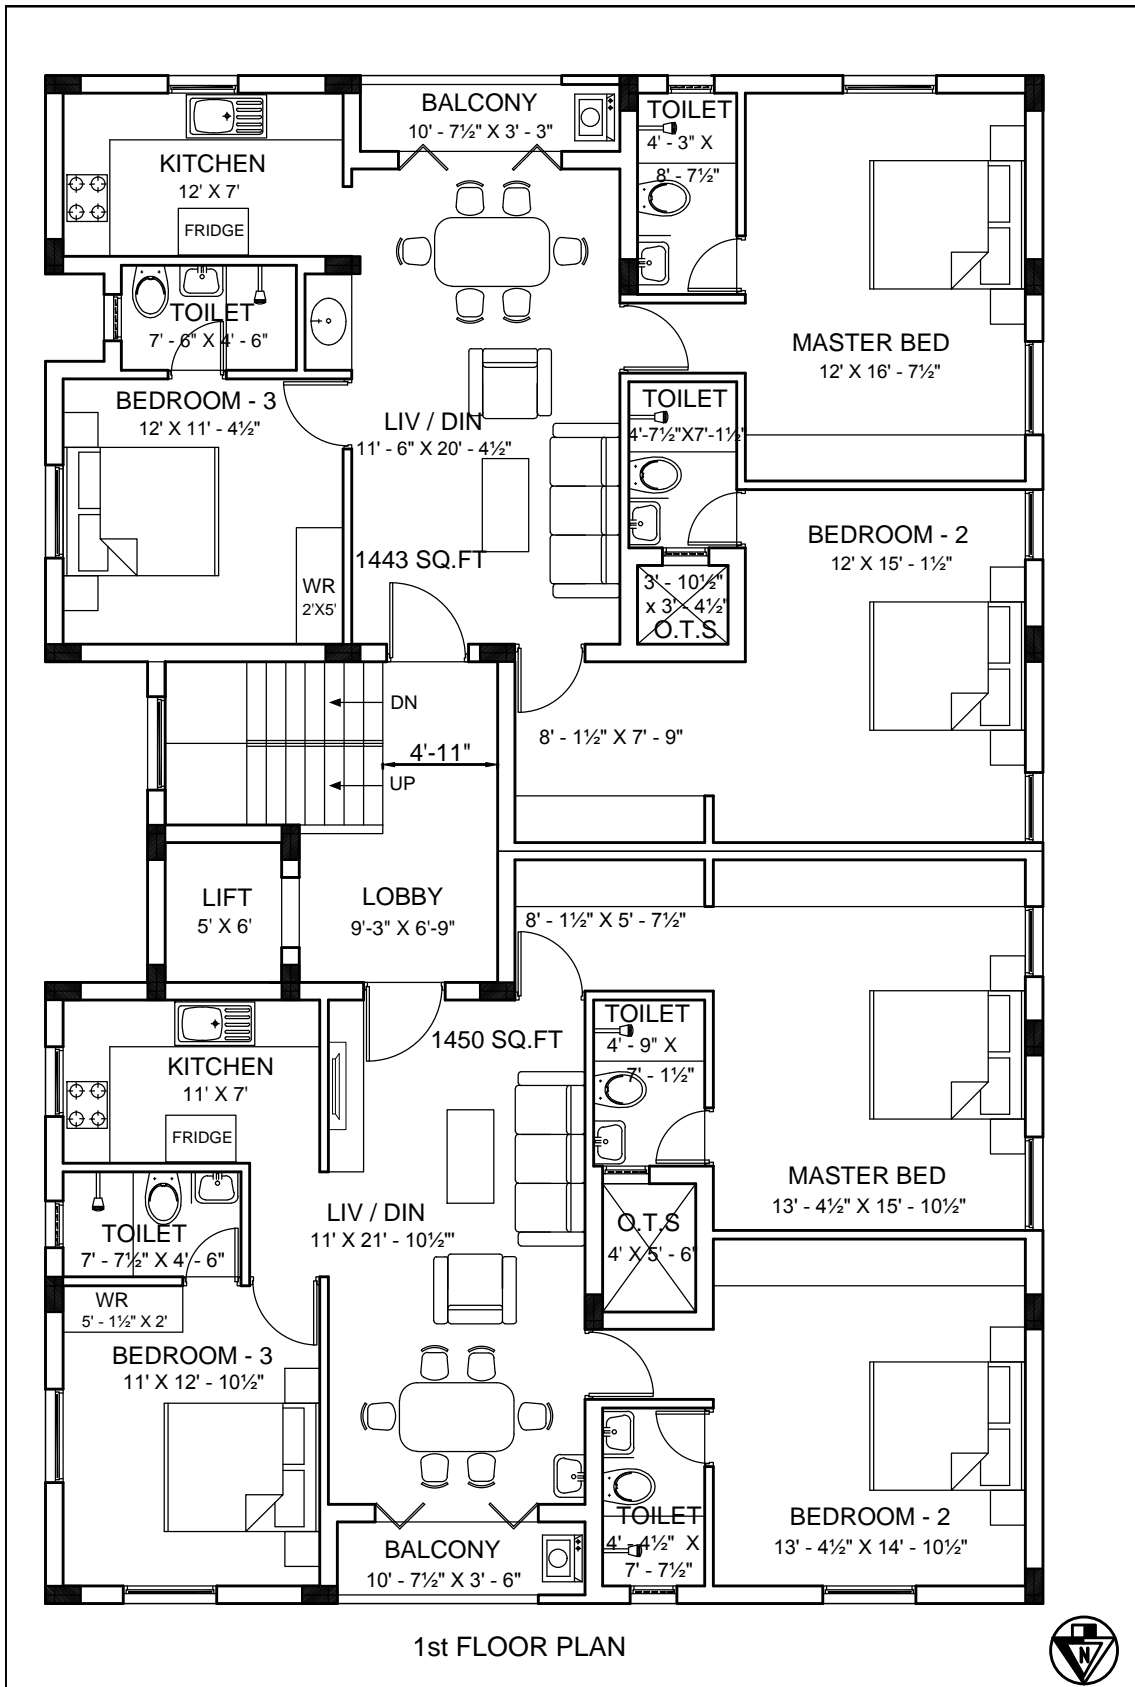

1st FLOOR PLAN



<p>Architect:- Murugesan Pradeep New No : 68/2 , 2nd Street, Kamdar Nagar, Nungambakkam, Chennai - 34.</p>	<p>Project:- Proposed Residential Building at Door No: 29 & 31, Karunanidhi 1st Street, West Mambalam, Chennai - 33.</p>	<p>Developed by :- Sri Vignesh Propertees Pvt Ltd., Door No:11,B3,3rd Floor, Munusamy Salai,K.K.Nagar,Chennai - 78. Ph: 044 - 4358 7132</p>
--	--	--

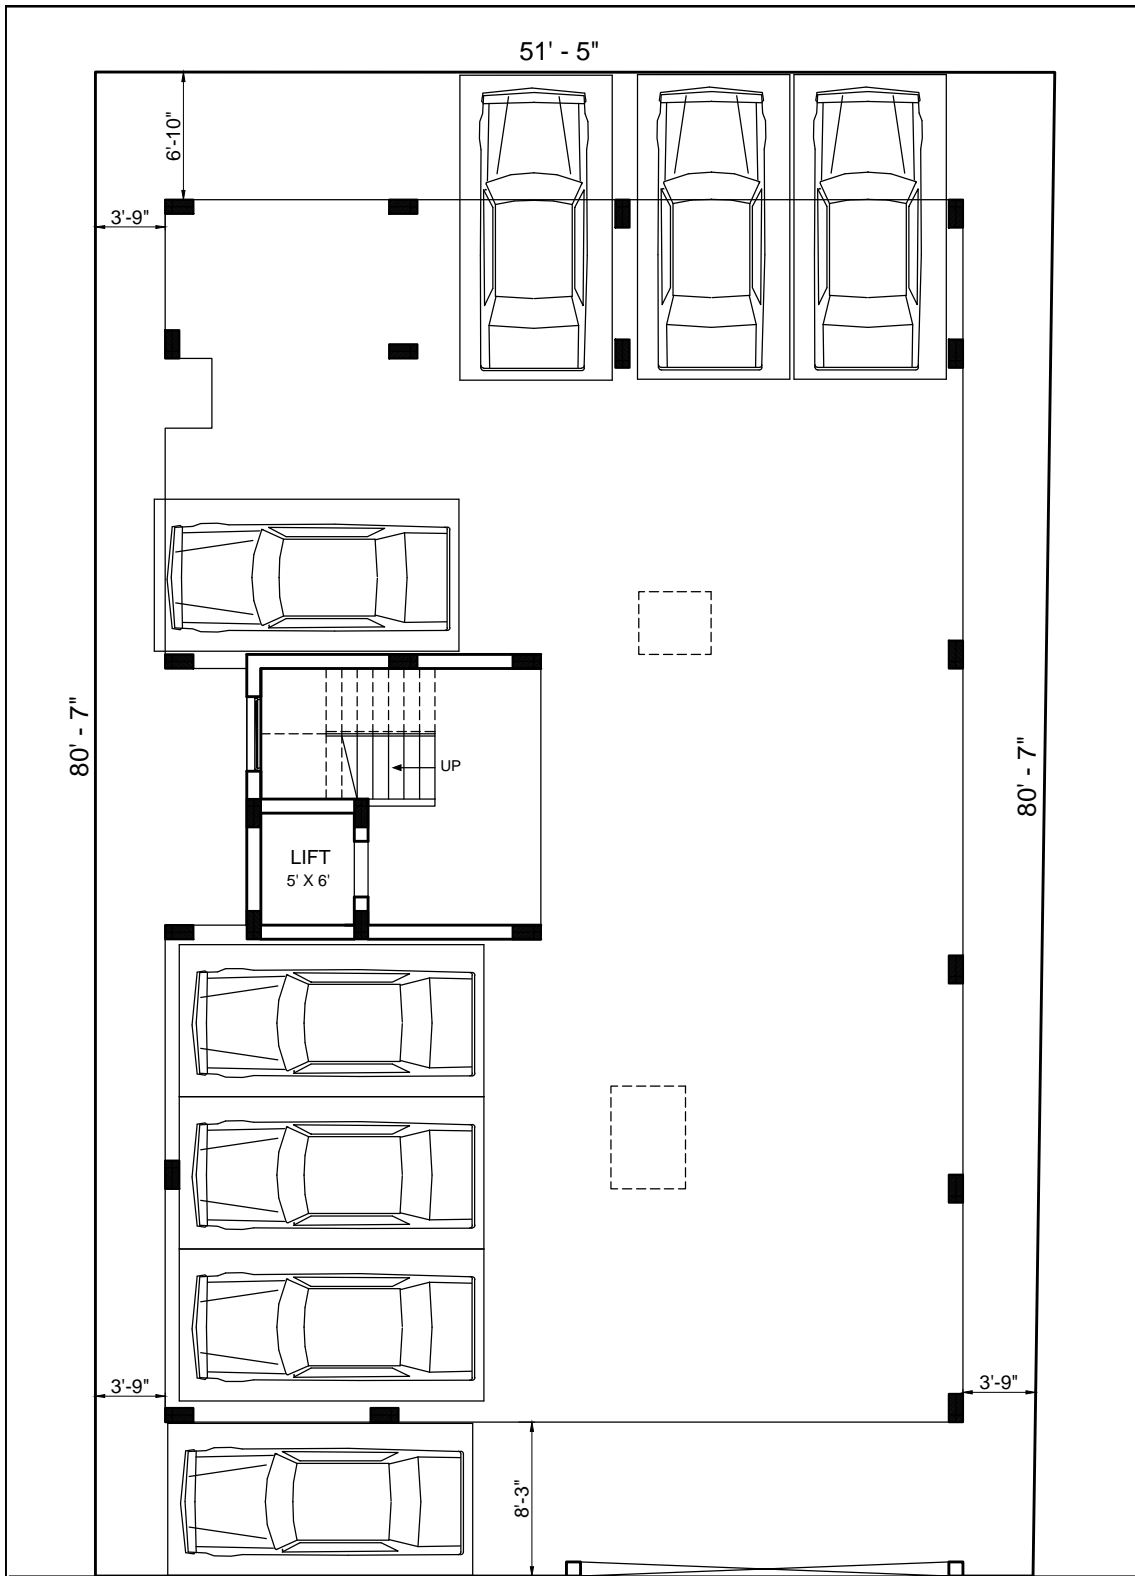

KARUNANIDHI 1st STREET [24' WIDE ROAD]



OPTION 2

<p>Architect:- Murugesan Pradeep New No : 68/2 , 2nd Street, Kandar Nagar, Nungambakkam, Chennai - 34.</p>	<p>Project:- Proposed Residential Building at Door No: 29 & 31, Karunanidhi 1st Street, West Mambalam, Chennai - 33.</p>	<p>Developed by :- Sri Vignesh Propertees Pvt LTd., Door No:11,B3,3rd Floor, Munusamy Salai,K.K.Nagar,Chennai - 78. Ph: 044 - 4358 7132</p>
--	--	--